

RESOLUTION 25-234

A RESOLUTION TO APPROVE A ROAD CLOSURE REQUEST FROM MASTEC CIVIL, LLC FOR THE BUCKNER LANE – SOUTH SEGMENT WIDENING PROJECT

WHEREAS, the Spring Hill Board of Mayor and Aldermen awarded the contract for construction services to MasTec Civil, LLC (“Contractor”) for the Buckner Lane – South Segment widening project in April 2025; and

WHEREAS, the Contractor has submitted a request to close Buckner Lane on October 7, 2025 and October 8, 2025 for the purpose of installing two (2) stormwater pipes and one (1) water pipe that transverse Buckner Lane, as shown in Exhibit A attached hereto; and

WHEREAS, the lane closure will be during non-peak hours of each day and reopen each evening; and

WHEREAS, detour routes have been identified through subdivisions adjacent to Buckner Lane and included in the request; and

WHEREAS, staff recommends approval of the road closure request as submitted.


NOW THEREFORE BE IT RESOLVED, the City of Spring Hill Board of Mayor and Aldermen approve the road closure request from MasTec Civil, LLC for the Buckner Lane – South Segment widening project on October 7, 2025 and October 8, 2025 for the installation of utility services pipes, as shown in Exhibit A attached hereto.

Passed and adopted by the Spring Hill Board of Mayor and Aldermen this 6th day of October, 2025.




Matt Fitterer, Mayor

ATTEST:

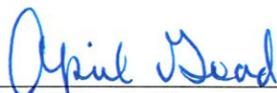

April Goad, City Recorder

LEGAL FORM APPROVED:

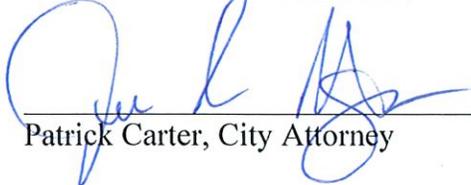

Patrick Carter, City Attorney

STAFF MEMORANDUM

TO: Board of Mayor and Aldermen
FROM: Missy Stahl, CIP Director
DATE: 10/06/2025
SUBJECT: Resolution 25-234 – To approve a road closure request from MasTec Civil, LLC for the Buckner Lane – South Segment widening project

RECOMMENDATION:

Staff recommends approval of Resolution 25-234 to approve a road closure request from MasTec Civil, LLC for the Buckner Lane – South Segment widening project.

BACKGROUND:

MasTec Civil, LLC was awarded the contract for Buckner Lane – South Segment widening in April 2025. In the original construction plans, there are three (3) separate scheduled times for Buckner Lane to be closed by one-lane for 3-4 days each to install stormwater and water pipes underneath Buckner Lane. MasTec has requested to close Buckner Lane on October 7, 2025 and October 8, 2025 during the hours of 9am-3pm. The road will be reopened in the evenings. These days occur during Fall Break for Williamson County schools, of which there are two adjacent to Buckner Lane. By approving the road closure, MasTec will be able to complete the installation in a more timely manner.

FINANCIAL IMPACT:

There is no financial impact associated with this item. If there are any savings, these will be recognized in invoicing as the contractor only bills for what they actually encumber.

SUPPORTING DOCUMENTS:

Attachments – MasTec's request for the road closure





MasTec Civil
10790 NW 127th Street
Medley, Florida 33178
P: (305) 670-7585
F: (305) 670-7462

Project: 25-002 Buckner Lane Widening South
Segment
City of Spring Hill, Tennessee

RFI #8: Buckner Lane Detour

| | | | |
|-----------------|-----------------------------------|-----------------|-----------------------------------|
| Revision | 0 | Status | Open |
| To | Andrew Pollum (MasTec Civil, LLC) | From | Andrew Pollum (MasTec Civil, LLC) |
| Date Initiated | Sep 17, 2025 | Due Date | Sep 22, 2025 |
| Location | | Project Stage | |
| Cost Impact | N/A | Schedule Impact | N/A |
| Spec Section | 712 - Temporary Traffic Control | Cost Code | |
| Drawing Number | | Reference | |
| Linked Drawings | | | |
| Received From | Andrew Pollum (MasTec Civil, LLC) | | |
| Copies To | | | |

Activity

Question

Question from Andrew Pollum MasTec Civil, LLC on Thursday, Sep 4, 2025 at 09:32 AM EDT

MasTec Civil is requesting a full detour of Buckner Lane to complete storm drain and water service crossings inside of the project's limits. Prior to the closure all signs will be installed by Subcontractor (STC). Message Boards will be placed at each end of the project 1 week prior to the closure to alert the public of the full closure of Buckner Lane. This work is proposed to be performed during a school holiday week to avoid any major impact on the surrounding schools and the residents. By allowing the full closure of Buckner Lane, it will significantly reduce the number of flagging operations (1 lane of travel) to complete these scopes of work. Under the current restrictions it will take several shifts to complete the pipe crossings. The detour approval will not only reduce the number of shifts to complete the work, but will also improve safety, and travel impacts on the schools and residents as the project works towards substantial completion.

The detour map and sequence can be found on this attachment. The work is anticipated to be complete in 2 shifts without any unexpected delays. MasTec Civil would like to request this work take place during Williamson County fall break on Tuesday October 7th and Wednesday October 8th, with the 9th as a backup date in the event of inclement weather. The work will take place between 9a-3p and will be reopened at the end of each day.

Please review and approve the request to close Buckner Lane.

Revision 1:
Made changes per comments from KH review. Updated and cleaned up plan.

Attachments
[Buckner LN Detour R1.pdf, Pages from buckner_lane_widening_south_segment-rfi#8-buckner_lane_detour_-202509172006 \(1\).pdf](#)

Awaiting an Official Response

| TYPE | YEAR | PROJECT NO. | SHEET |
|--------|------|-------------|-------|
| CONST. | 2023 | | 68 |




COORDINATES AND ELEVATIONS ARE BASED UPON THE 1985 NATIONAL ADJUSTED MEAN SEA LEVEL DATUM. ALL ELEVATIONS ARE TO THE TOP OF THE CURB UNLESS OTHERWISE NOTED. TO THE HORIZON UNLESS OTHERWISE NOTED.

CITY OF
SPRING HILL


**PROPOSED
LAYOUT**

STA. 35+00 TO STA. 47+00
SCALE: 1"=50'

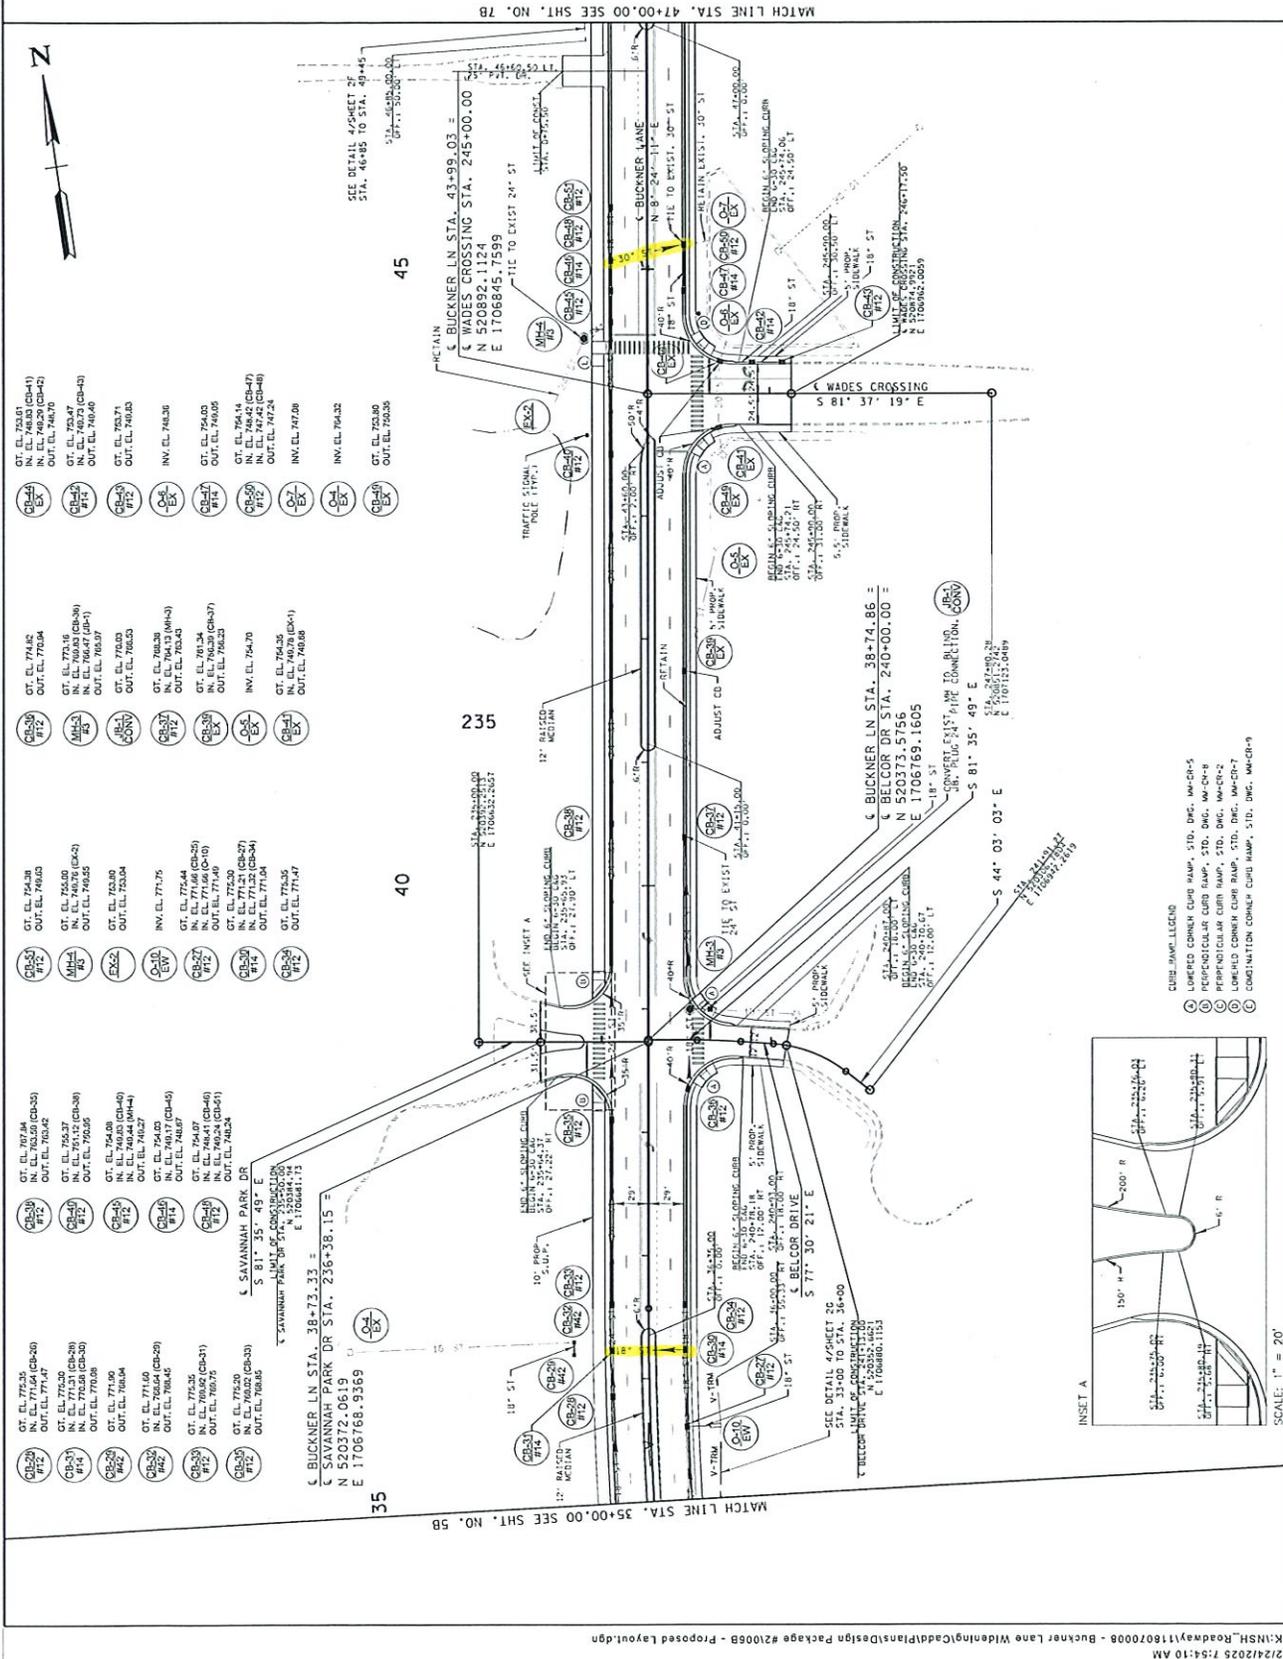

MATCH LINE STA. 47+00.00 SEE SHIT. NO. 78

MATCH LINE STA. 35+00.00 SEE SHIT. NO. 58

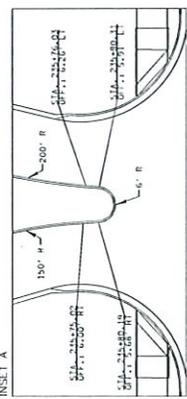

INSET A
SCALE: 1" = 20'

- 1 LOWER CORNER CURB RAMP, STD. DWG. M-CR-5
- 2 PERPENDICULAR CURB RAMP, STD. DWG. M-CR-8
- 3 PERPENDICULAR CURB RAMP, STD. DWG. M-CR-2
- 4 LOWER CORNER CURB RAMP, STD. DWG. M-CR-7
- 5 COMBINATION CORNER CURB RAMP, STD. DWG. M-CR-9





| NO. | REVISIONS | BY | DATE |
|-----|-----------|----|------|
| | | | |
| | | | |
| | | | |
| | | | |

THOMAS HUTTON
 502 HICKORY CREEK DRIVE
 SPRING HILL, TN 37173 • 615-220-5500
 WWW.THOMASHUTTON.COM

CITY OF SPRING HILL
 MILKAMSON COUNTY, TENNESSEE
 BUCKNER LANE WIDENING SOUTH SEGMENT
 UTILITY RELOCATION - WATER

| | |
|----------|-------------------------------------|
| DATE | 12/17/2024 |
| SCALE | AS SHOWN |
| PROJECT | BUCKNER LANE WIDENING SOUTH SEGMENT |
| APPROVED | THOMAS HUTTON |
| DATE | 12/17/2024 |

U1.4

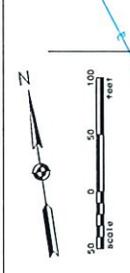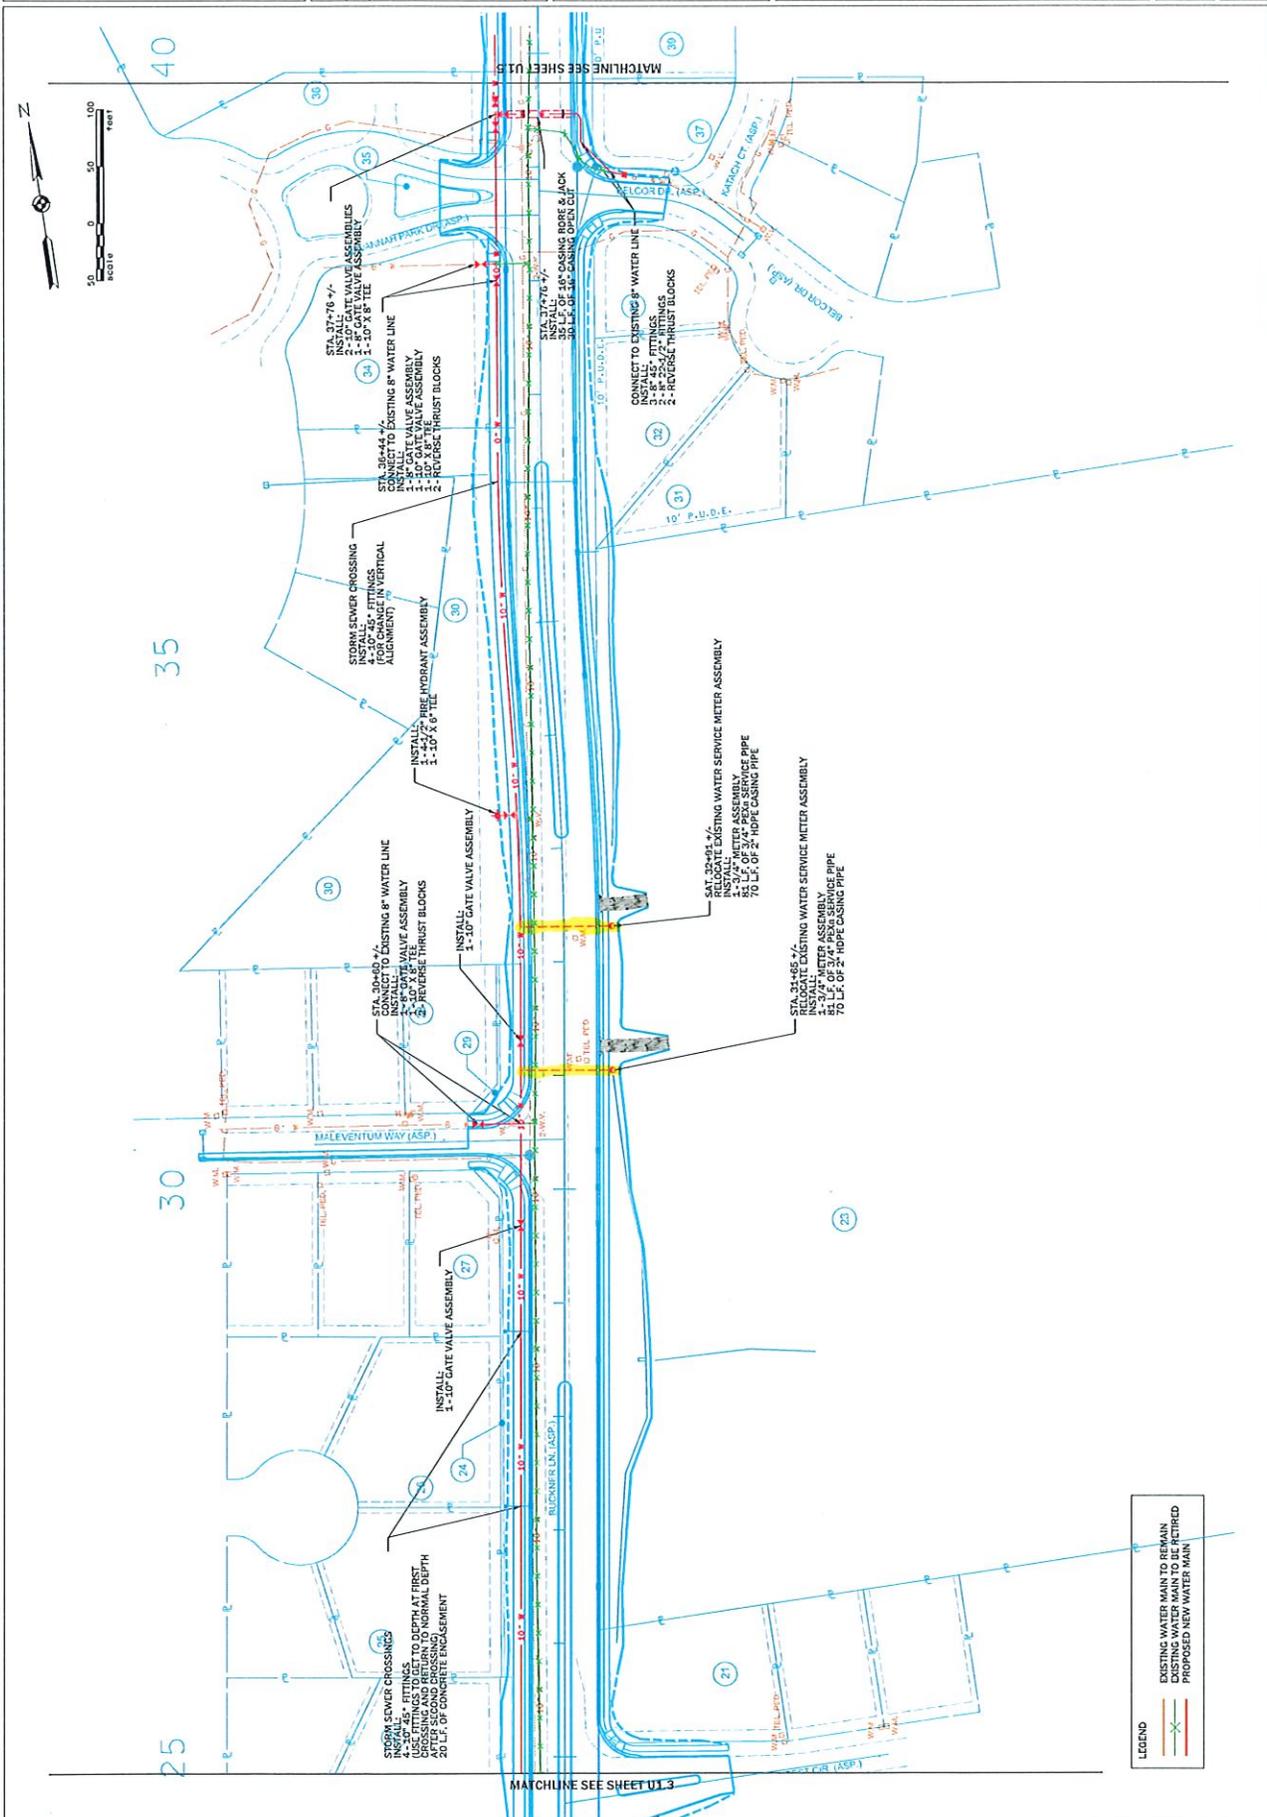

LEGEND

| | |
|--|-------------------------------|
| | EXISTING WATER MAIN TO REMAIN |
| | PROPOSED WATER MAIN |
| | PROPOSED NEW WATER MAIN |

| 2025-2026 WCS STUDENT SCHOOL CALENDAR | | |
|--|---------------------------|--|
| 1 st Semester = 87 Instructional Days | | 2 nd Semester = 90 Instructional Days |
| Day | Date | Definition |
| Monday (Students ½ Day) | August 4 | Start of School (1 st – 12 th Grades) |
| Tuesday | August 5 | First Full Day of School (1 st – 12 th Grades) |
| Monday | August 11 | First Full Day for Pre-Kindergarten, Early Childhood and Kindergarten Students |
| Monday (No School) | September 1 | Labor Day (System Closed) |
| Monday - Friday | September 15 – October 30 | Parent Teacher Conference Window |
| Wednesday | September 17 | Constitution Day Observed (Students in School) |
| Friday | October 3 | End of First Quarter Grading Period (44 Grading Days) |
| Monday – Friday (No School) | October 6 – 10 | Fall Break (System Closed Oct 8-10) |
| Monday | October 13 | Columbus Day (Students in School) |
| Friday (No Students) | October 31 | Site-Based Professional Development Day |
| Tuesday | November 11 | Veterans' Day (Students in School) |
| Monday – Friday (No School) | November 24 – 28 | Thanksgiving Holiday (System Closed) |
| Thursday (Students ½ Day) | December 18 | End of First Semester (43 Grading Days) |
| Friday - Friday (No School) | December 19 – January 2 | Winter Break (System Closed) |
| Monday | January 5 | Student Full Day – Second Semester Begins |
| Monday (No School) | January 19 | Martin Luther King, Jr. Day (System Closed) |
| Friday – Monday (No Students) | February 13 – 16 | Mid-Winter Break |
| Friday | March 6 | End of Third Quarter Grading Period (42 Grading Days) |
| Monday – Friday (No School) | March 9 – 13 | Spring Break (System Closed) |
| Friday (No School) | April 3 | Spring Holiday (System Closed) |
| Thursday (Students ½ Day) | May 21 | Last Day for Students – End of Second Semester (48 Grading Days) |
| Thursday – Sunday | May 21 – 24 | Graduation Window |

Specific testing dates/windows can be found on the [WCS Assessment Page](#) as they become available.

K-5 Early Release Dates (11 dates, 113 min.)

| <u>First Semester</u> | <u>Second Semester</u> |
|-----------------------|------------------------|
| August 27 | January 14 |
| September 17 | January 28 |
| October 1 | February 11 |
| October 22 | March 4 |
| November 19 | March 25 |
| | April 8 |

6-12 Late Start Dates (27 dates, 45 min.)

| <u>First Semester</u> | <u>Second Semester</u> |
|-----------------------|------------------------|
| August 12 | January 5 |
| August 18 | January 12 |
| August 25 | January 20 |
| September 2 | January 26 |
| September 8 | February 2 |
| September 15 | February 9 |
| September 22 | February 23 |
| September 29 | March 2 |
| October 13 | March 16 |
| October 20 | March 23 |
| October 27 | March 30 |
| November 3 | April 6 |
| November 10 | |
| November 17 | |
| December 1 | |

Inclement Weather Days

Up to ten (10) inclement weather days are accumulated in the school calendar through extended work (stockpile) days and will not be made up. If more than ten (10) days are missed due to weather related conditions, the Calendar Committee will make a recommendation to the Superintendent of Schools from the following days: Mid-Winter Break; Second Semester Professional Development Day; Spring Holiday; Spring Break Days (Monday, then Tuesday, then Wednesday); Additional days at the end of the school year calendar.

Calendar Notes


No Students – Students do not report to school. Teachers will report for an Admin or PD Day.

No School – Students and teachers do not report. Twelve-month employees report to work on this day.

System Closed – All schools and the district offices are closed.


Approval Date: November 18, 2024

Detour Plan Buckner Lane North

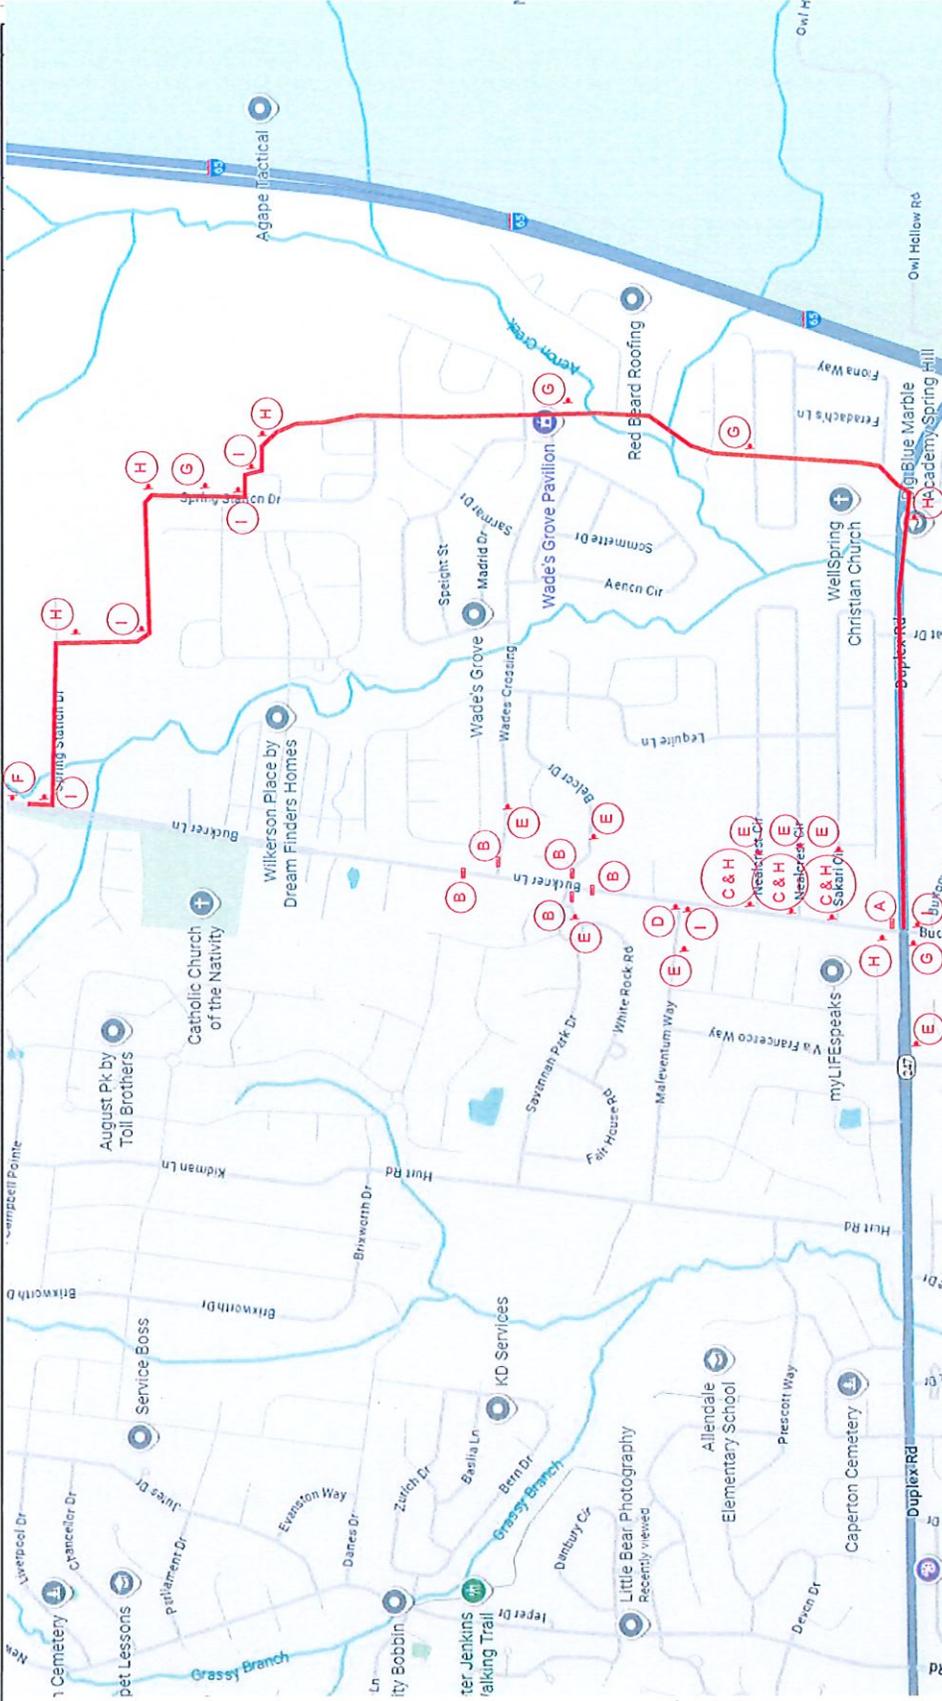

- A** R11-4
60" X 30"
ROAD CLOSED
TYPE III TAPER/CONE
WARNING LIGHTS
- B** R11-2
48" X 30"
ROAD CLOSED
TYPE III TAPER/CONE
WARNING LIGHTS
- C** R9-1
24" X 24"
NO LEFT TURN
- D** R9-2
24" X 24"
NO RIGHT TURN
- E** W002
24" X 30"
DETOUR
- F** W001
24" X 12"
END
DETOUR
- G** W001
24" X 12"
DETOUR
- H** W001
24" X 12"
DETOUR
- I** W001
24" X 12"
DETOUR

Buckner Ln Detour North/South - Shift 2

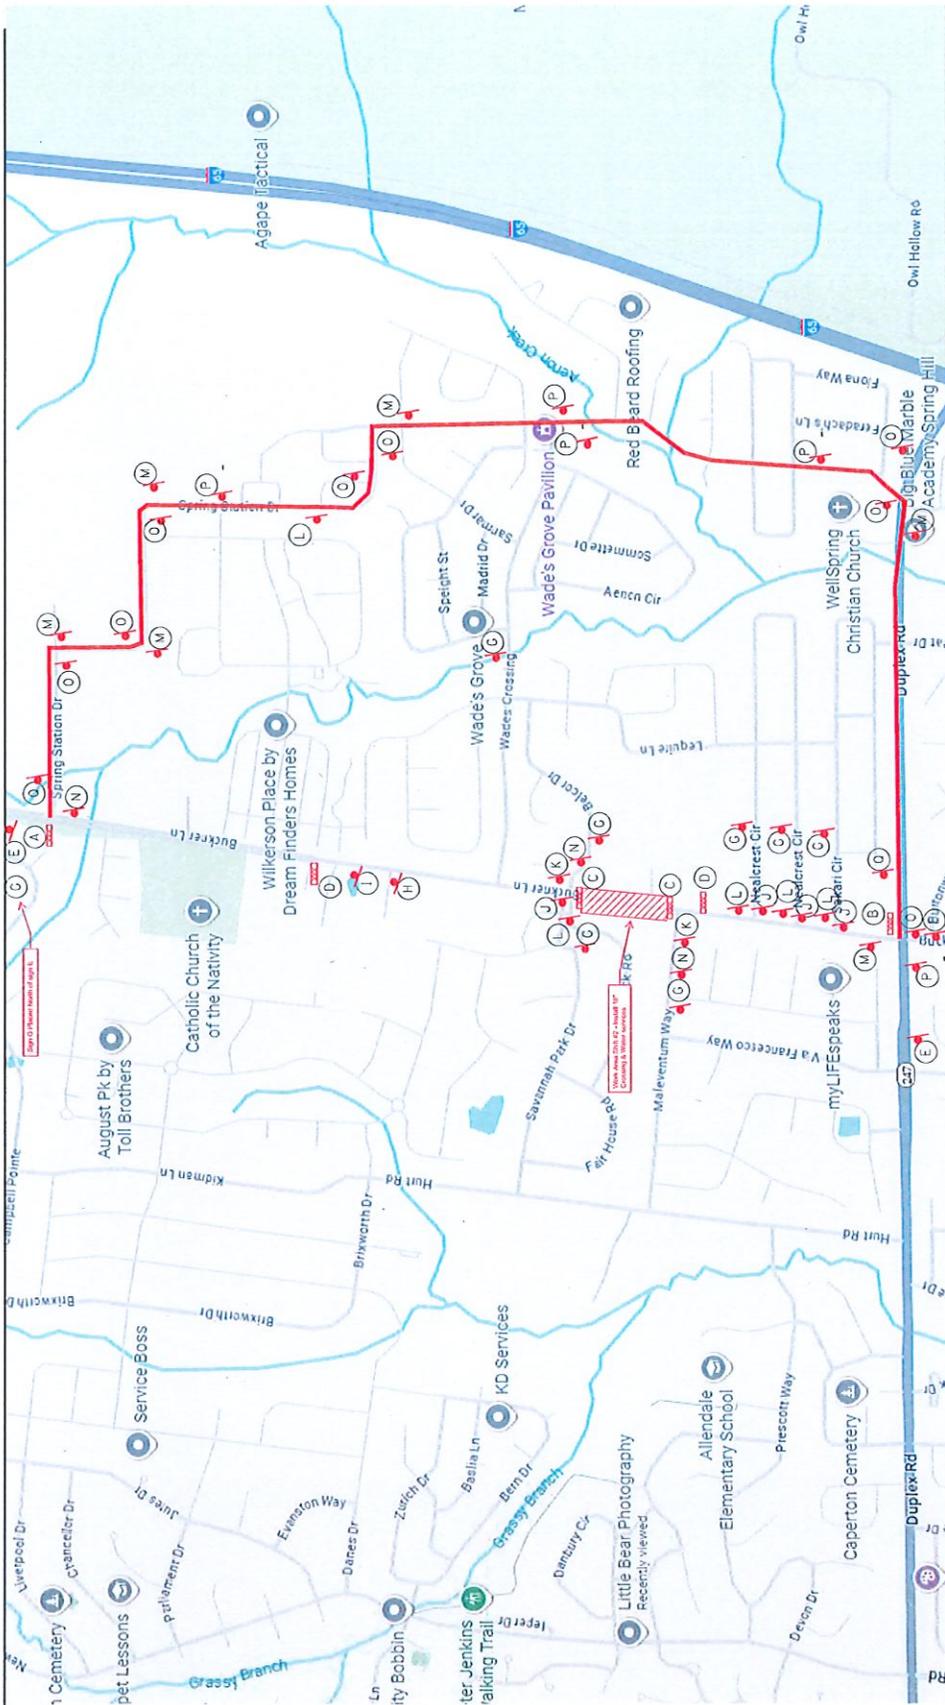

- (A) R11-3a 60" X 30" ROAD CLOSED AHEAD 500 FT
- (B) R11-3b 60" X 30" ROAD CLOSED AHEAD 1000 FT
- (C) R11-2 48" X 30" ROAD CLOSED
- (D) R11-4 60" X 30" ROAD CLOSED AHEAD
- (E) W20-2 48" X 48" DETOUR AHEAD
- (F) W20-2 48" X 48" DETOUR 1500 FT
- (G) W20-3 48" X 48" ROAD CLOSED AHEAD
- (H) W20-3 48" X 48" ROAD CLOSED 500 FT
- (I) W20-3 48" X 48" ROAD CLOSED 1000 FT
- (J) R9-1 24" X 24" NO LEFT TURN
- (K) R9-2 24" X 24" NO RIGHT TURN
- (L) D3-1 24" X 12" M4-8 M5-IL M6-IL 21" X 15" BUCKNER LN DETOUR
- (M) D3-1 24" X 12" M4-8 M5-IR M6-IR 21" X 15" BUCKNER LN DETOUR
- (N) D3-1 24" X 12" M4-8 M5-IL M6-IL 21" X 15" BUCKNER LN DETOUR
- (O) D3-1 24" X 12" M4-8 M5-IR M6-IR 21" X 15" BUCKNER LN DETOUR
- (P) D3-1 24" X 12" M4-8 M5-IR M6-IR 21" X 15" BUCKNER LN DETOUR
- (R) D3-1 24" X 12" M4-8A 24" X 18" BUCKNER LN DETOUR